


| REVISIONS | BY |
|-----------|----|
| | |
| | |
| | |
| | |

W.L. Martin Home Designs
for Contact Information
www.wlmartinhomes.com

#24249 - 2 x 6
Boyes

| | |
|-------|--------------|
| Date | |
| Scale | 1/4" = 1'-0" |
| Drawn | |
| Job | |
| Sheet | 3 |
| Of | 7 Sheets |

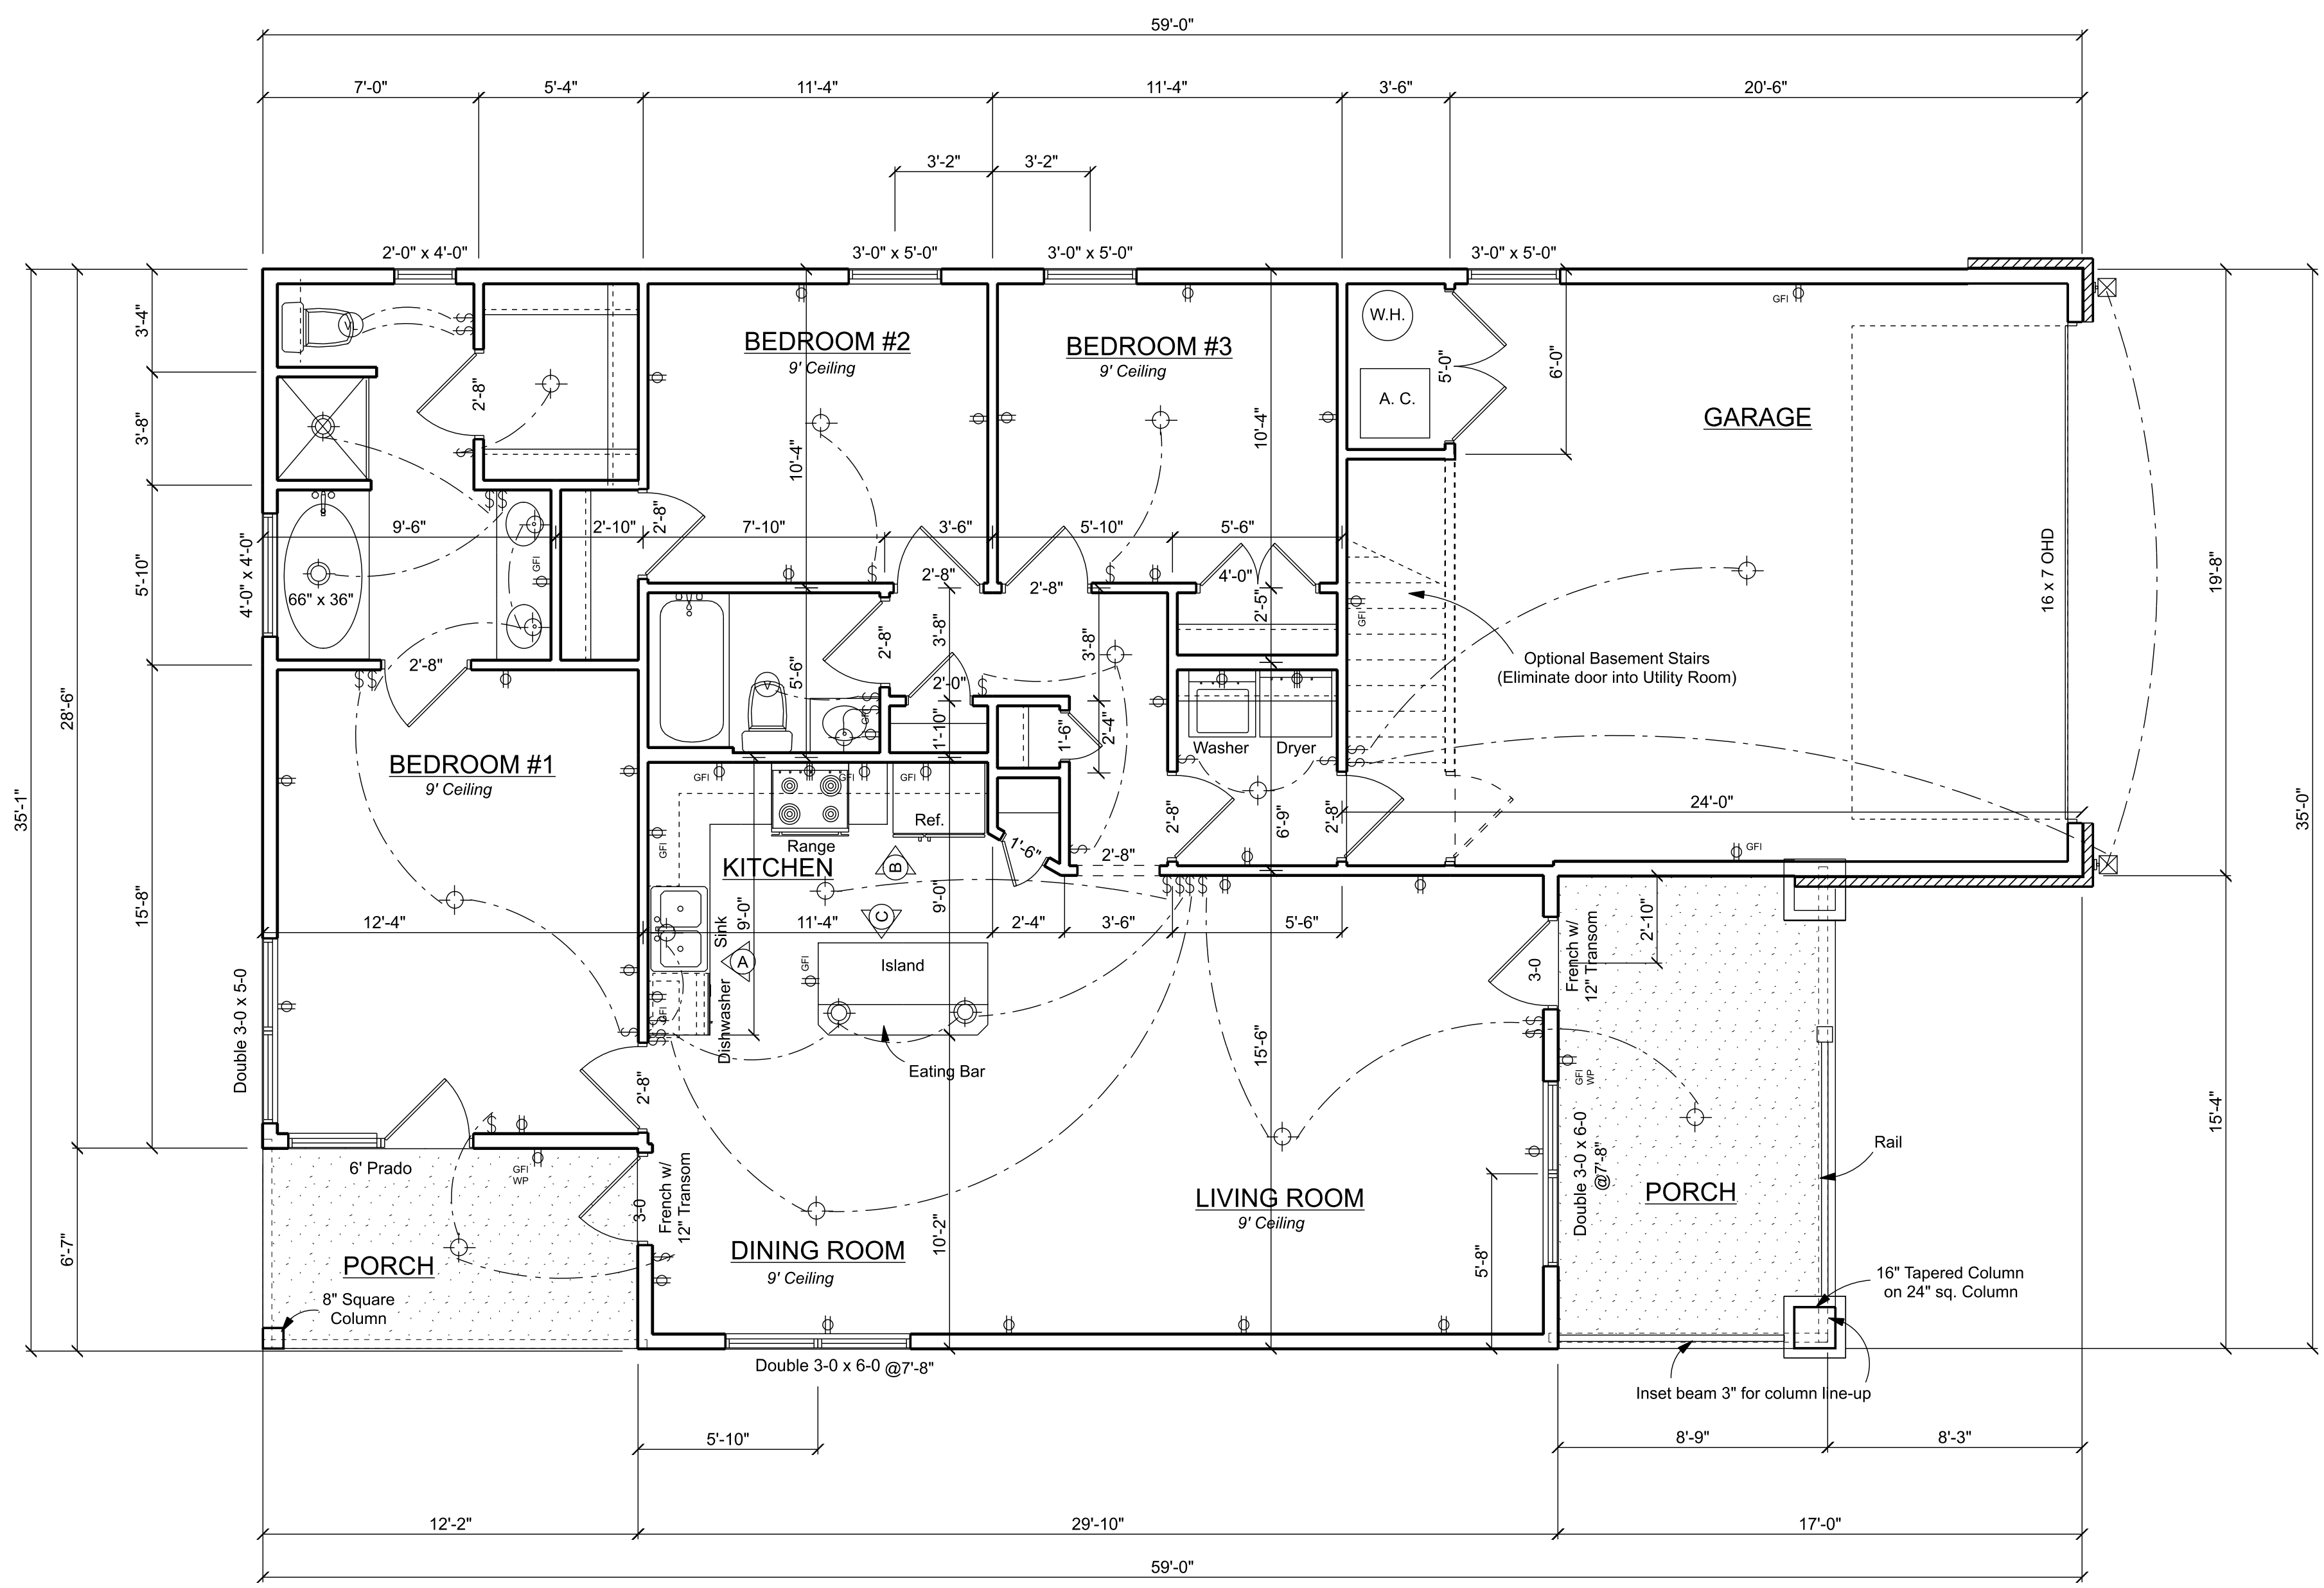

- Notes:
1. Builders choice on plumbing wall locations.
 2. A/C may be relocated as required.
 3. Provide safety glass where required.

Floor Plan Provide 2 x 6 Exterior Walls

When building 2 X 6 Exterior Walls,
adjust and align as required

1253 sq ft H/C
472 sq ft Garage
217 sq ft Porches